


SEE SHEET 16

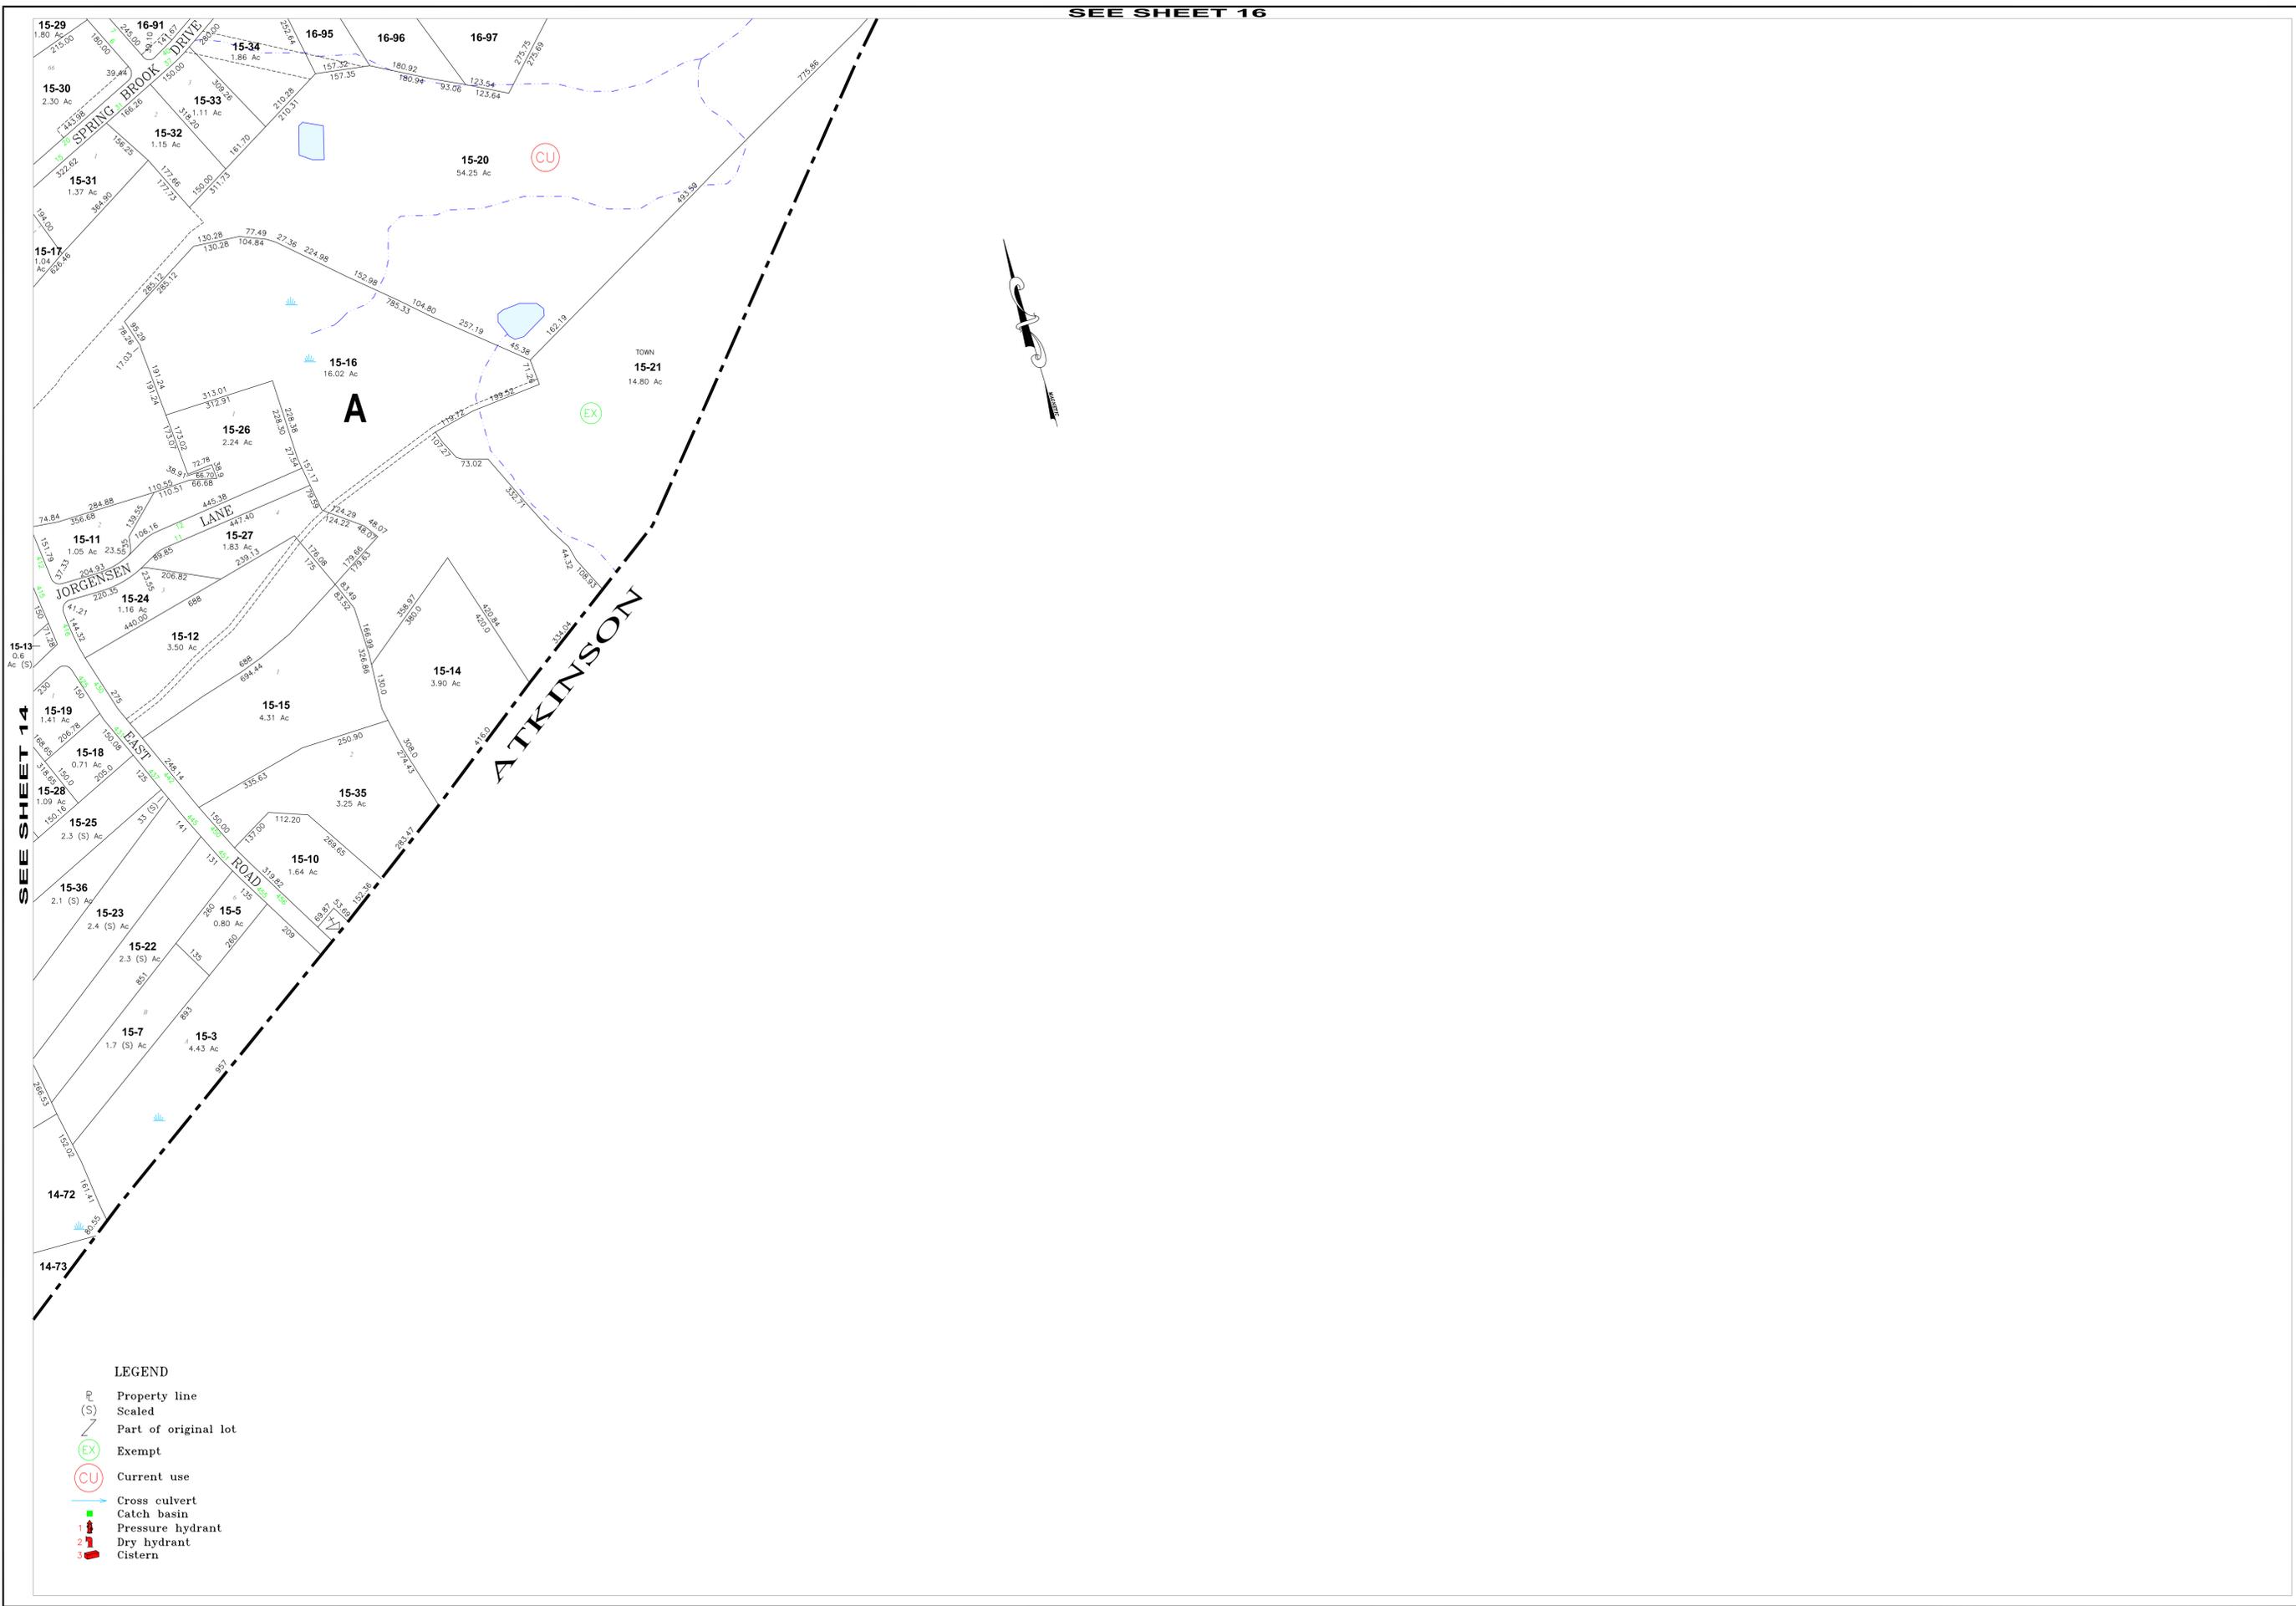

SEE SHEET 14

- LEGEND**
- Property line
 - Scaled
 - Part of original lot
 - Exempt
 - Current use
 - Cross culvert
 - Catch basin
 - Pressure hydrant
 - Dry hydrant
 - Cistern

Prepared by
ROLLARD ASSOCIATES
 73 ROLLARD ROAD
 AUBURN, NH 03025-3195
 (603) 485-8833

Date of original dwg: 2007
 Date of latest rev: June 11, 2008
 File: SH15.dwg
 Scale: 1"=200'

Revised & Registered By:
 CAI TECHNOLOGIES

The data on this map has been compiled from a variety of sources, including public records, aerial photography, and field surveys. While every effort has been made to ensure the accuracy of the information shown on this map, the TOWN OF HAMPSHIRE assumes no responsibility for the accuracy of individual parcels.

PROPERTY MAP
HAMPSTEAD
 NEW HAMPSHIRE

