

SEE SHEET 1

Prepared by  
**ROLLARD ASSOCIATES**  
 78 DOLLARD ROAD  
 AUBURN, NH 03055-3195  
 (603) 485-8833

Date of original dwg: 2007  
 Date of latest rev: April 27, 2016  
 File: SH12.dwg  
 Scale: 1"=200'


The data on this map has been compiled from a variety of sources, including public and private records. Rollard Associates, Inc. has not considered legal location of property boundary lines. THE TOWN OF HAMPSHIRE assumes no responsibility for the accuracy of individual parcels.

PROPERTY MAP  
**HAMPSTEAD**  
 NEW HAMPSHIRE



SHEET NUMBER  
**2**

SEE SHEET 3

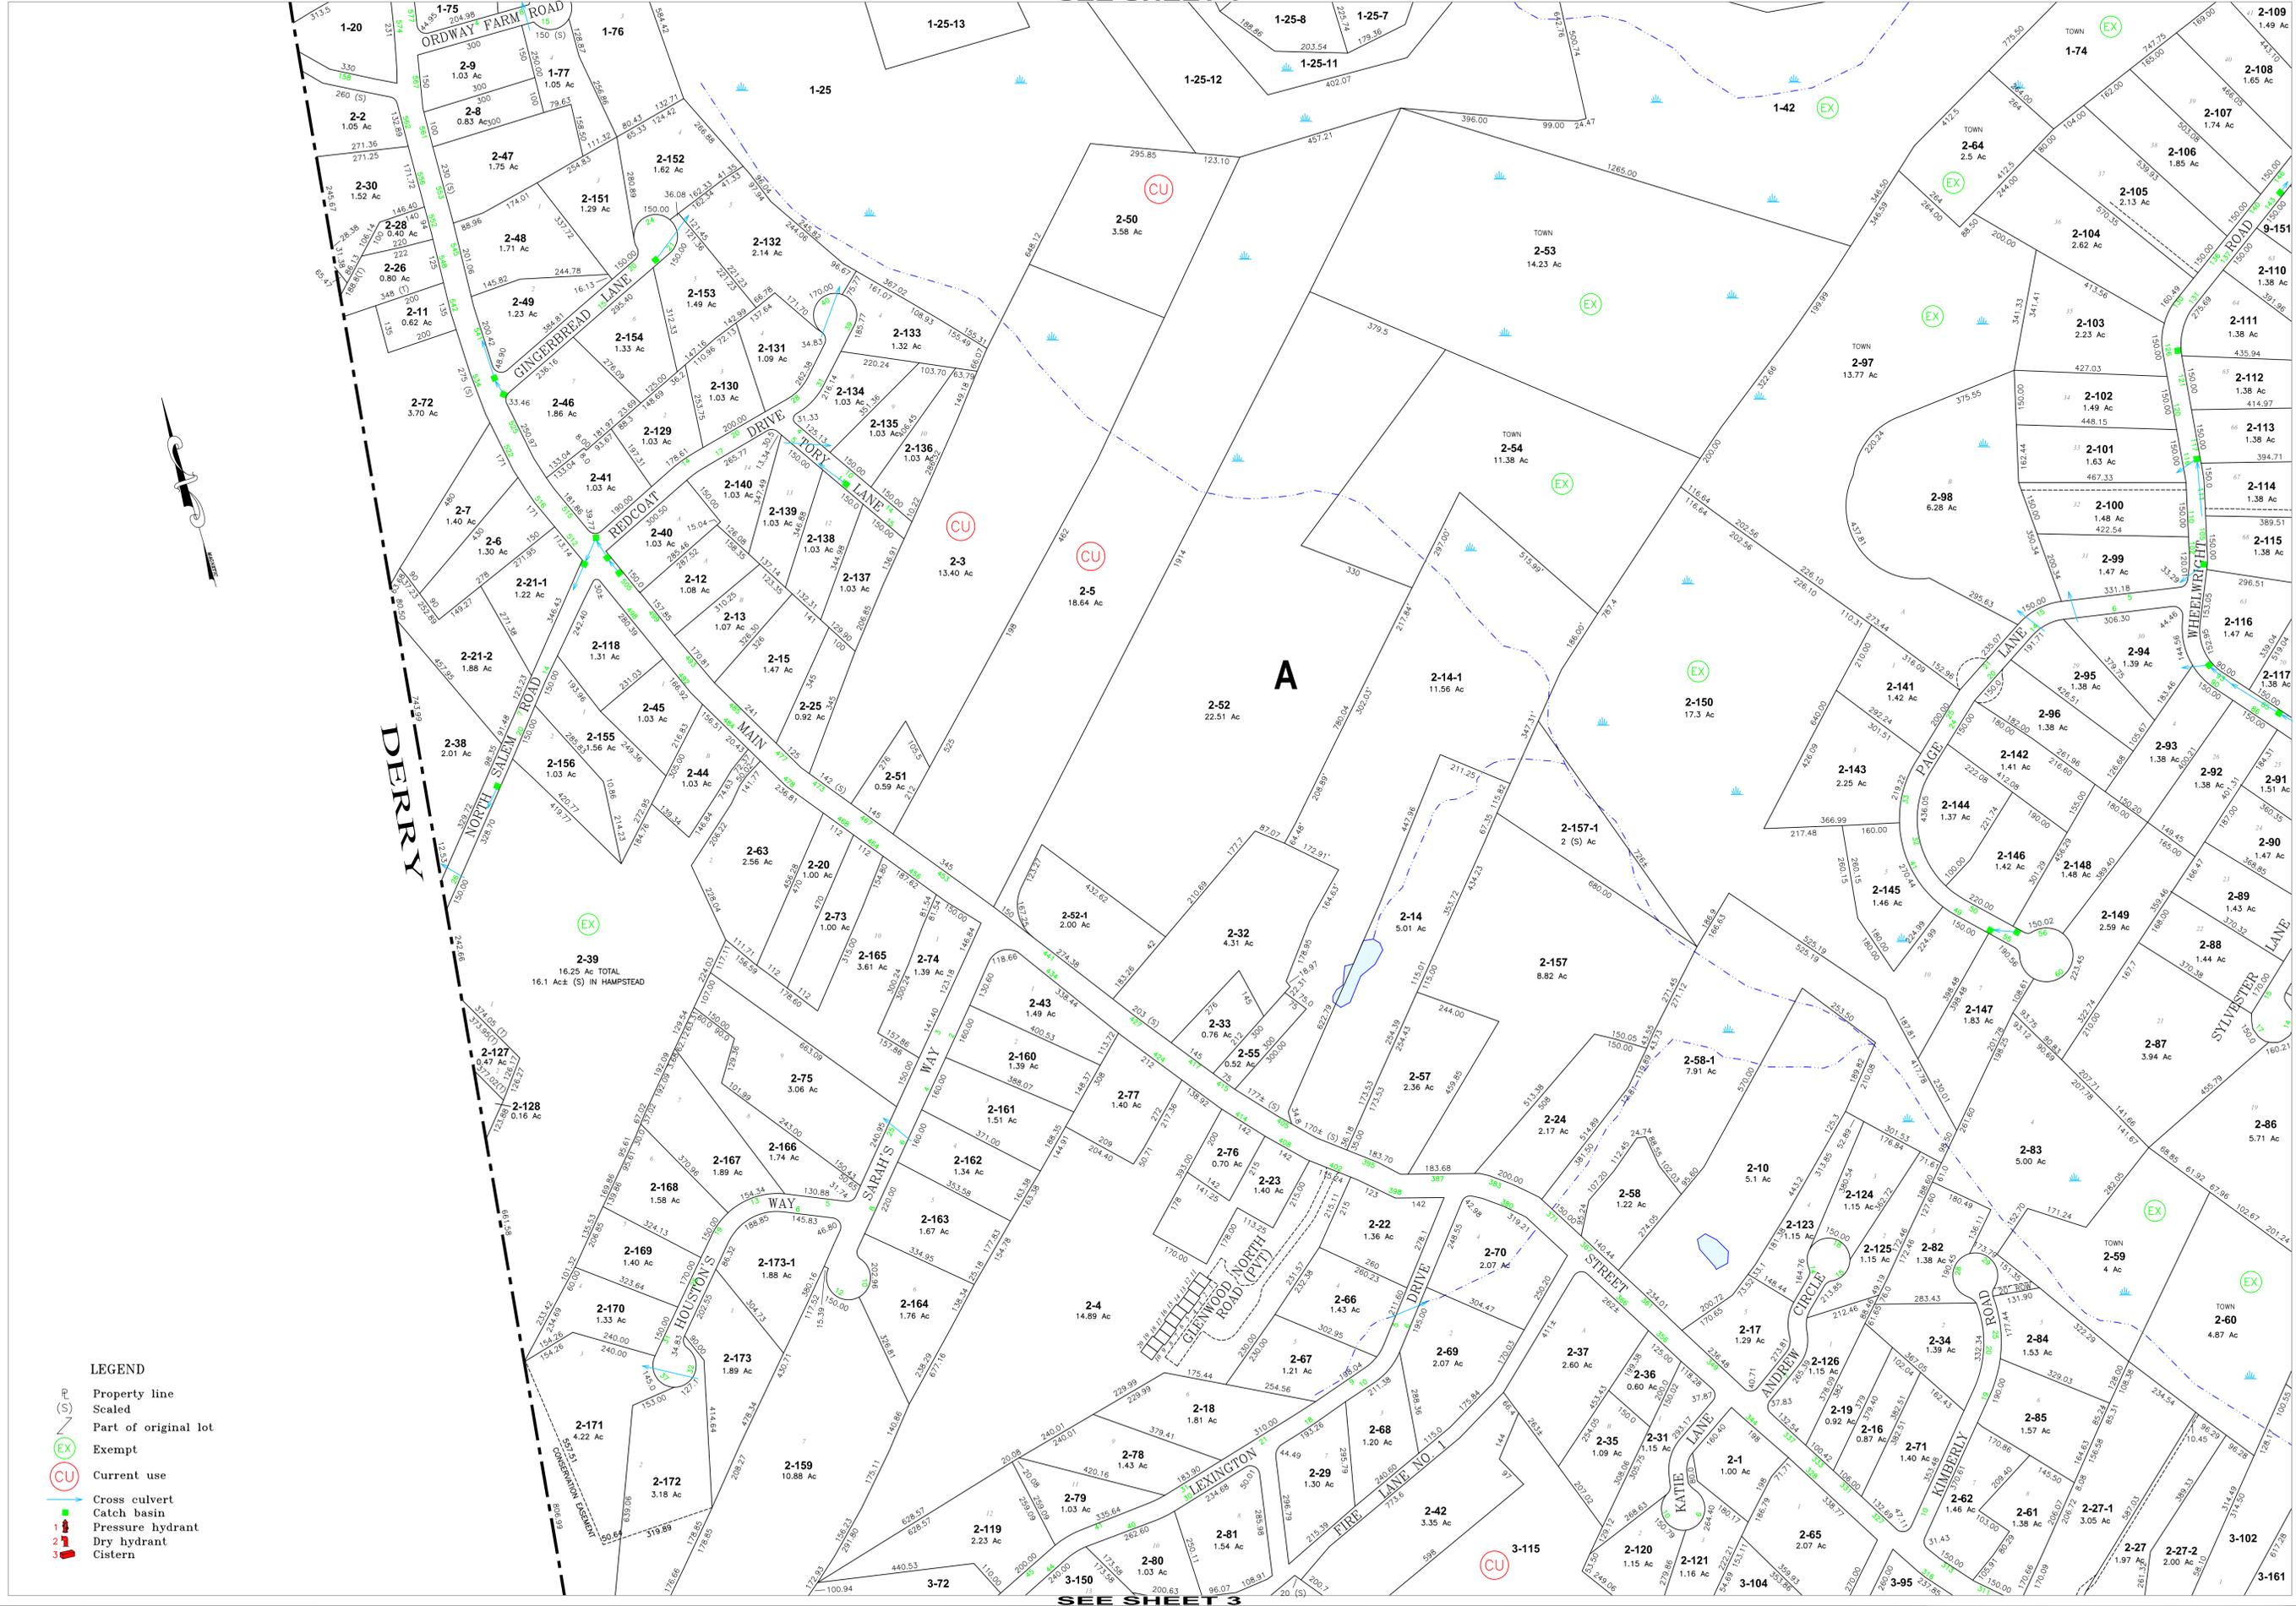

SEE SHEET 3

- LEGEND**
- Property line
  - Scaled
  - Part of original lot
  - Exempt
  - Current use
  - Cross culvert
  - Catch basin
  - Pressure hydrant
  - Dry hydrant
  - Cistern